


**PLAN (G+1)** SCALE 1:50

DB BN COLLEGE OF  
ARCHITECTURE  
AKANKSHA DHUMAL  
ARCHITECTURAL DESIGN  
04 SEM 2 FYC 2020-21

ST  
A  
MP

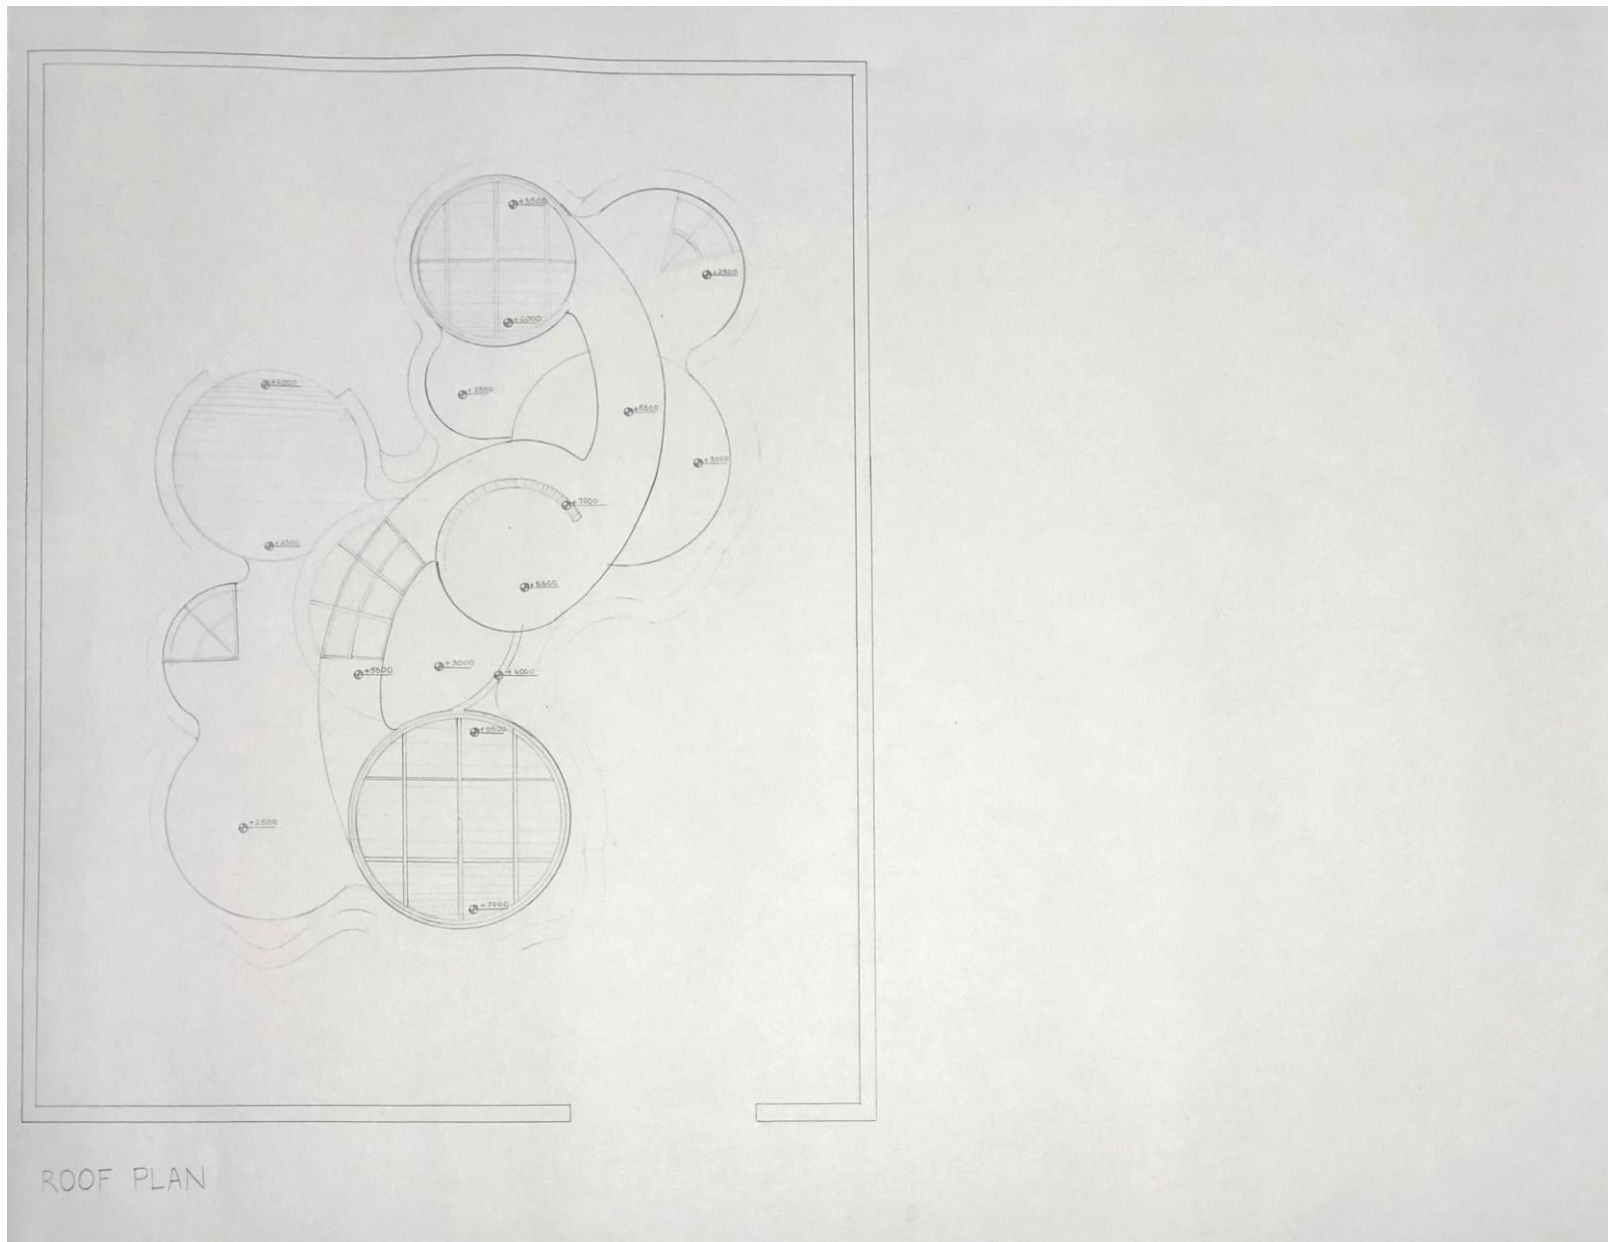


ROOF PLAN

**PLAN (ROOF)** SCALE 1:50

DB BN COLLEGE OF  
ARCHITECTURE  
AKANKSHA DHUMAL  
ARCHITECTURAL DESIGN  
04 SEM 2 FYC 2020-21

ST  
A  
MP

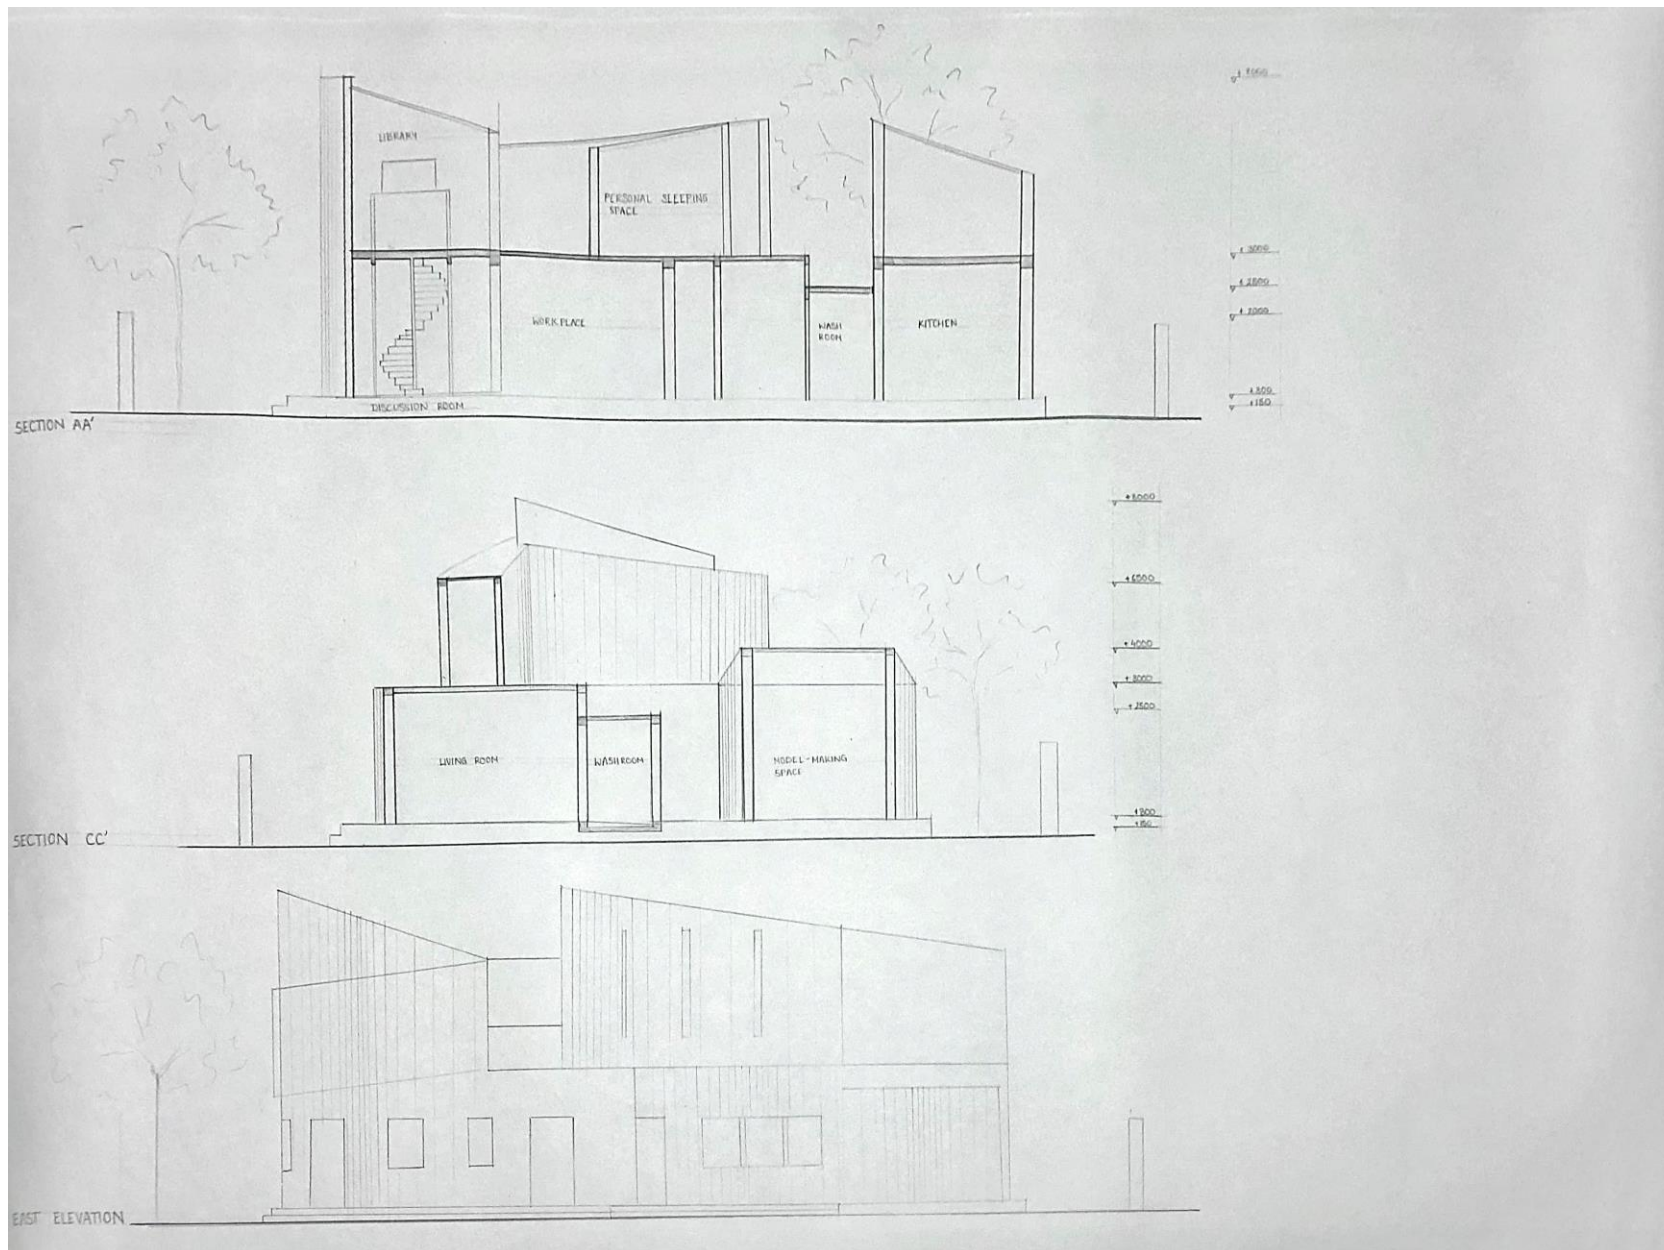

# SECTIONS & ELEVATION (G+1) SCALE 1:50

DB BN COLLEGE OF  
 ARCHITECTURE  
 AKANKSHA DHUMAL  
 ARCHITECTURAL DESIGN  
 04 SEM 2 FYC 2020-21

ST  
 A  
 MP